


Elevation

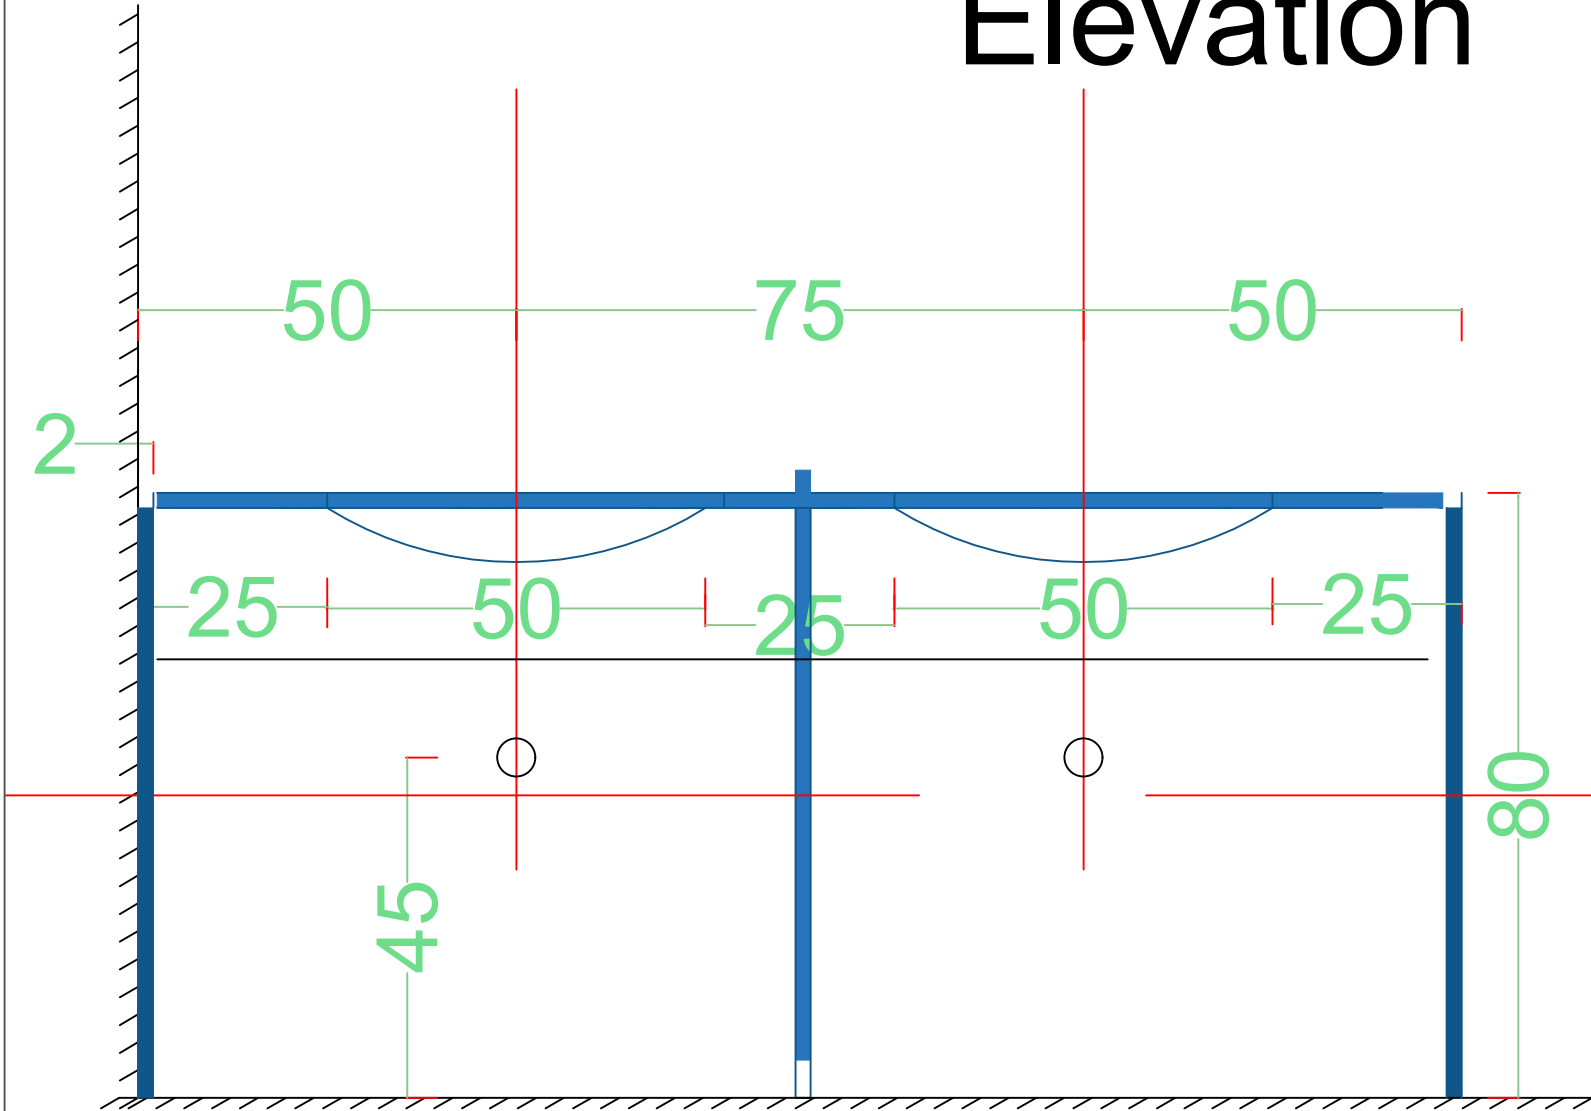

NOTES

All dimensions are in centimeters.



LEBANESE RED CROSS
DISASTER MANAGEMENT SECTOR
WATER SANITATION HYGIENE

PROJECT Design Specification

NAME 2-washbasin

TITLE Elevation

DATE 22-2-2022 SCALE: 1/10 A4

DRAWING No. V02