


NOTES

All dimensions are in centimeters.

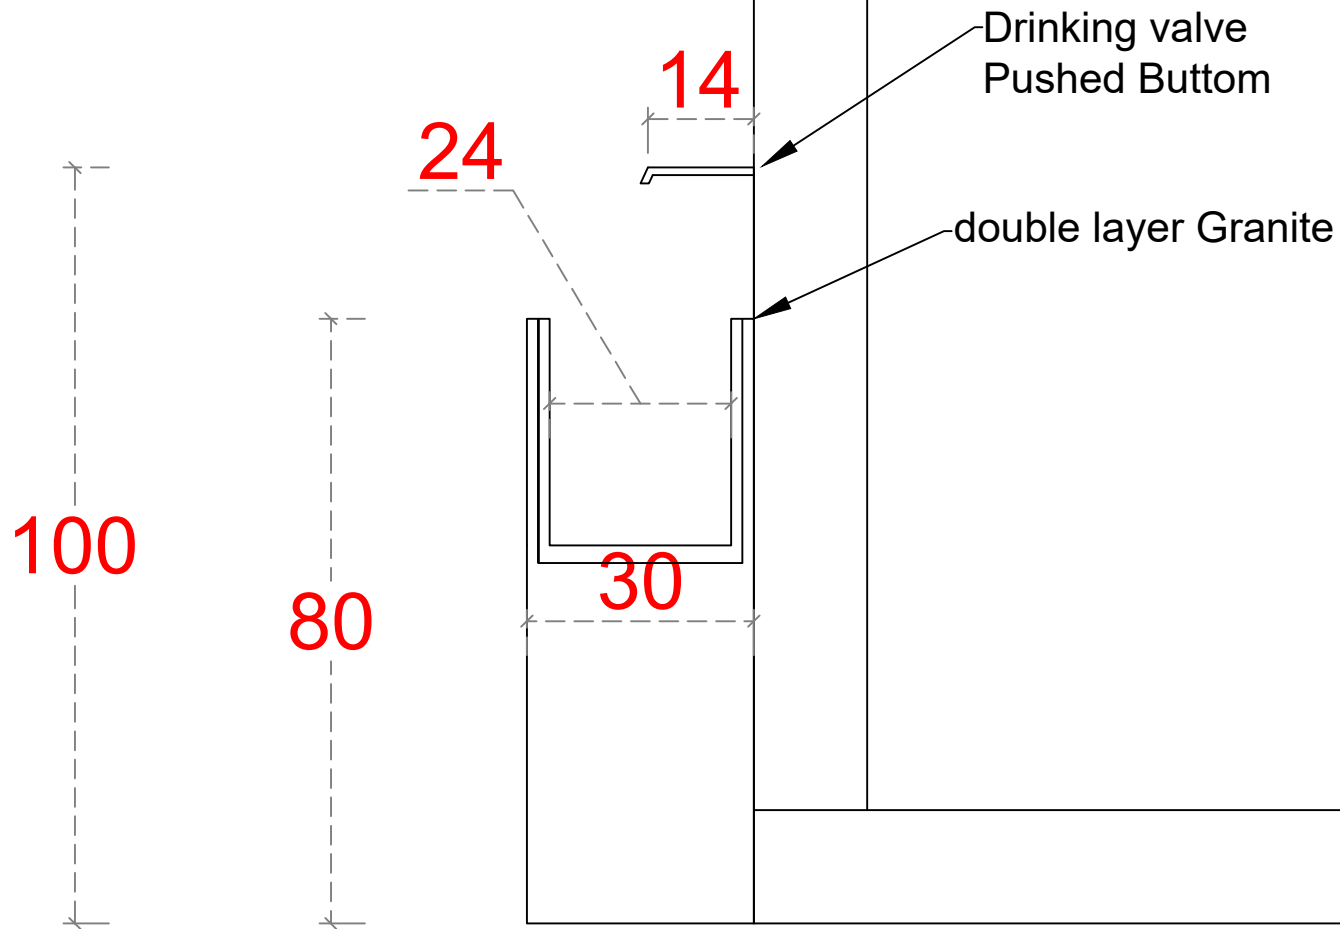

LEBANESE RED CROSS  
DISASTER MANAGEMENT SECTOR  
WATER SANITATION HYGIENE

PROJECT Design Specification

NAME Drinking water station (Children)

TITLE Side view

DATE 21-2-2022 SCALE: 1:10 A4

DRAWING No. V01