
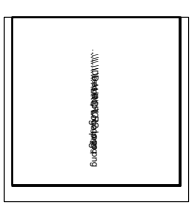


NOTES
 All dimensions are in meters
 Final design will be provided by the field engineer after detailed technical assessment

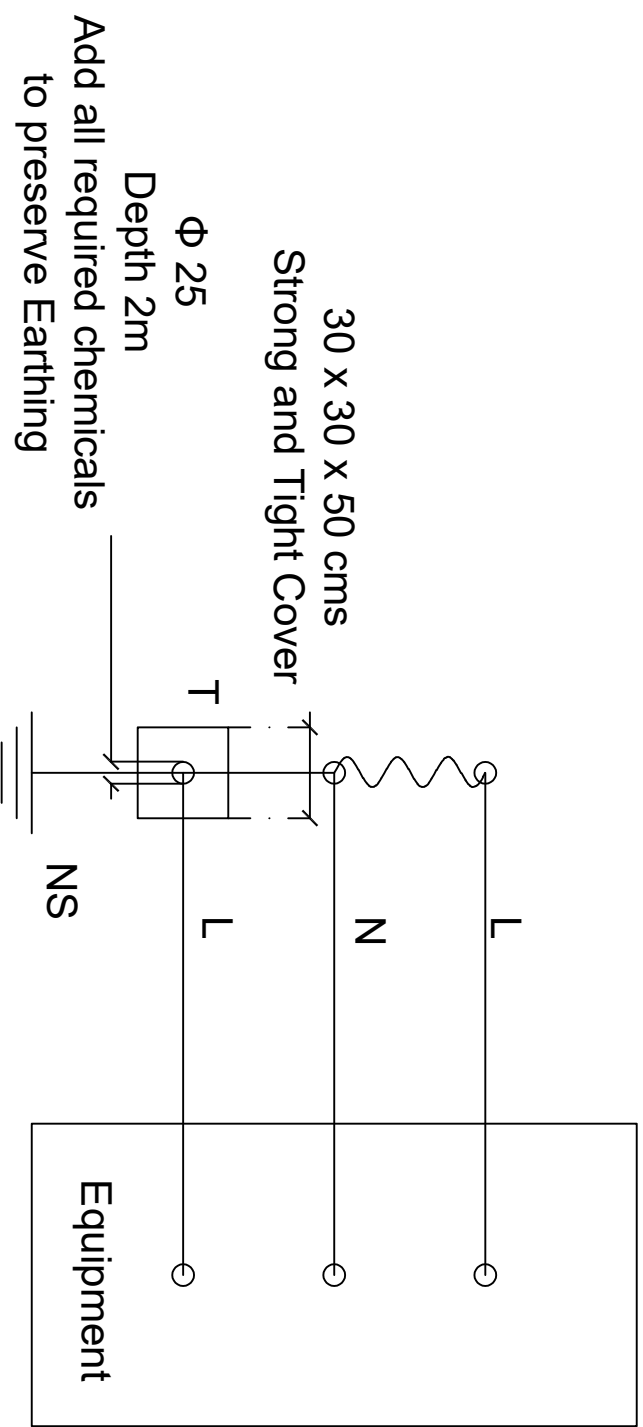

PROJECT
 LEBANESE RED CROSS
 DISASTER MANAGEMENT SECTOR
 Shelter & Settlements Program

PROJECT
 Design Specification

NAME
 Earthing System
 TNS System 220 – 380 V

TITLE
 Side View

DATE
 21-2-2023

DRAWING No.
 VO1